


Village Gateway – south end – Cllr Alwyn Pidgen


This photograph shows the **current** vehicular entrance to Preston village at the south end near Court Lane. Vehicles travelling northbound along Preston Lane will see this view. The lack of visible road markings is self-evident and as it stands it offers no incentive for vehicles to slow down.



Planned new village Gateway – south end - diagram

The diagram below shows the planned new village gateway. Once this is installed the Parish Council will set up a new Traffic volume and speed count along The Street.

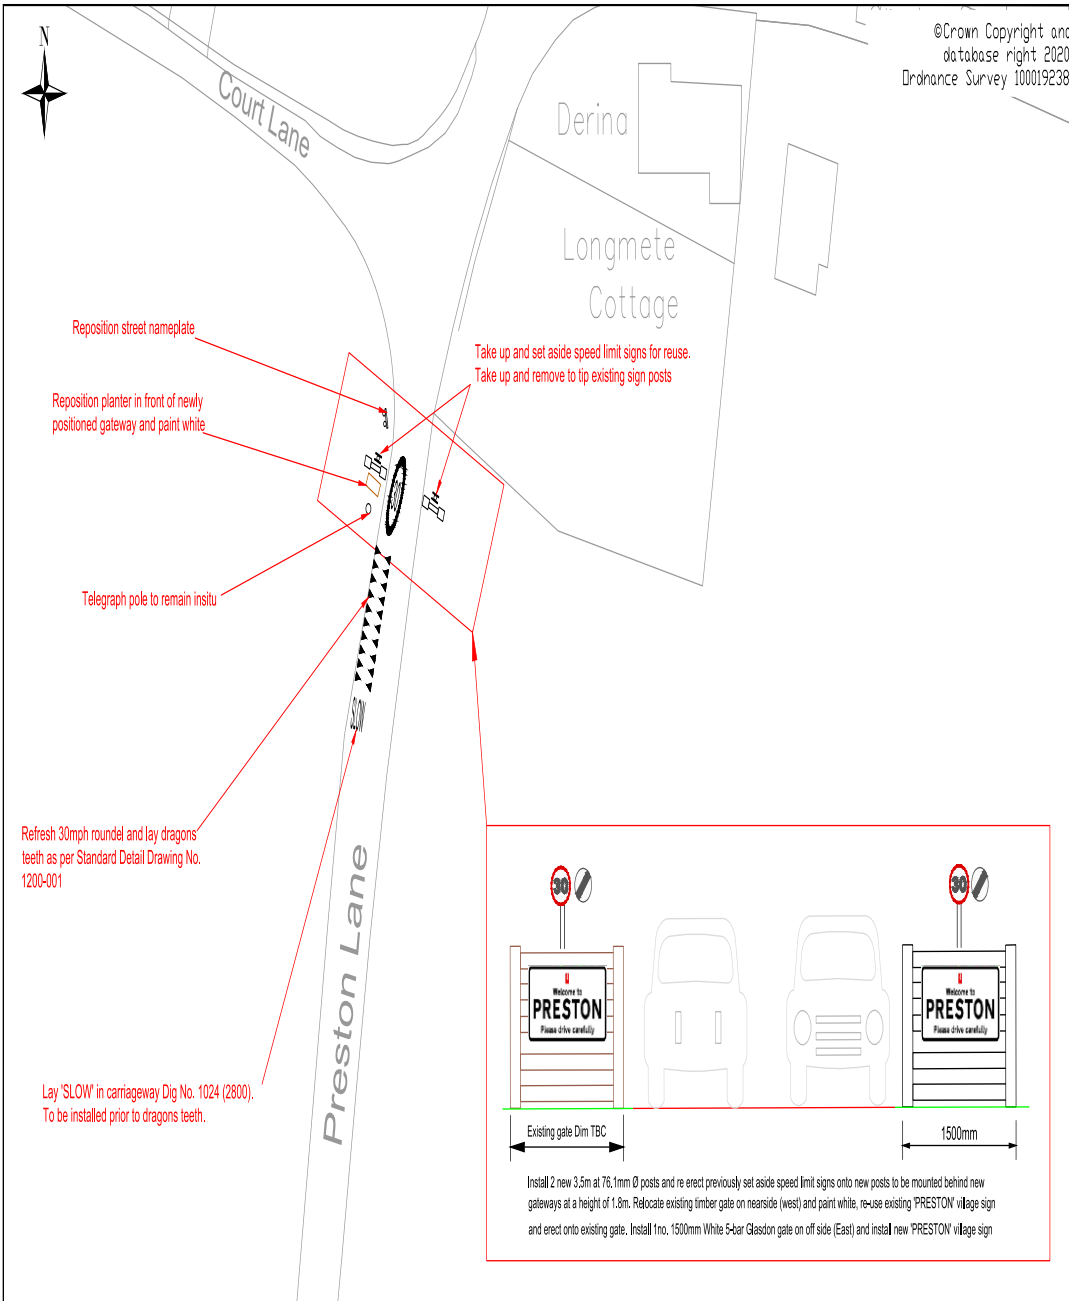

						Project Preston Lane, Dover Village Gateway Improvement		This drawing is not to be used in whole or part other than for the intended purpose and project as defined on this drawing. Refer to the contract for full terms and conditions.	
				Kent County Council Ashford Highway Depot Herwood Industrial Estate Ashford TN24 8AD Tel 03000 418181		Drawing title DETAILED DESIGN		Drawing status PRELIMINARY	
						Scale 1:500 at A3		Do not scale	
						Drawing number 2021-EXT-DO-0014-100		Rev 0	
0	10/06/2020	For Information	LW	DW	WB				
Rev	Revision Date	Purpose of revision	Drawn	Checked	Agtd				